



# FRESNO

GLASS SHOWER ENCLOSURE BY-PASS DOOR


## ELEVATION

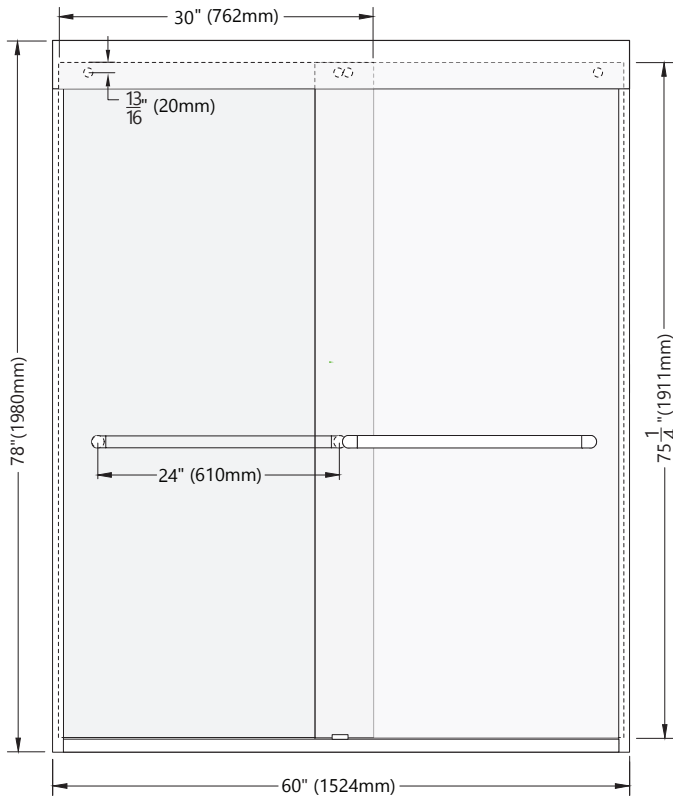

## HARDWARE

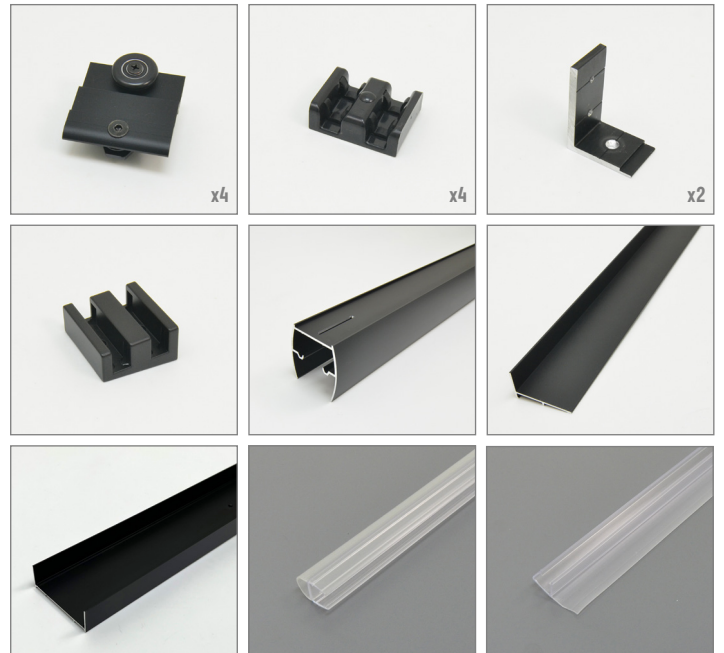

## INCLUDED INSTALLATION HARDWARE

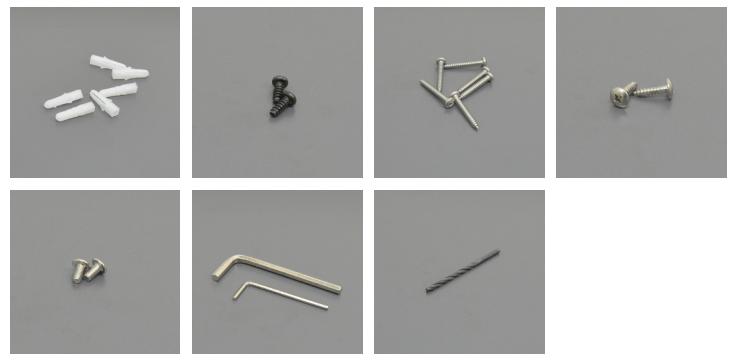

Available Finishes:



MPL Company

0 317-835-9000  
E CustomerService@MPLCompany.net

203 N. Edgerton Street  
Fairland, IN 46126


[www.mplcompany.net](http://www.mplcompany.net)

# FRESNO

GLASS SHOWER ENCLOSURE BY-PASS DOOR

## SIDE ELEVATION

## DIMENSIONS

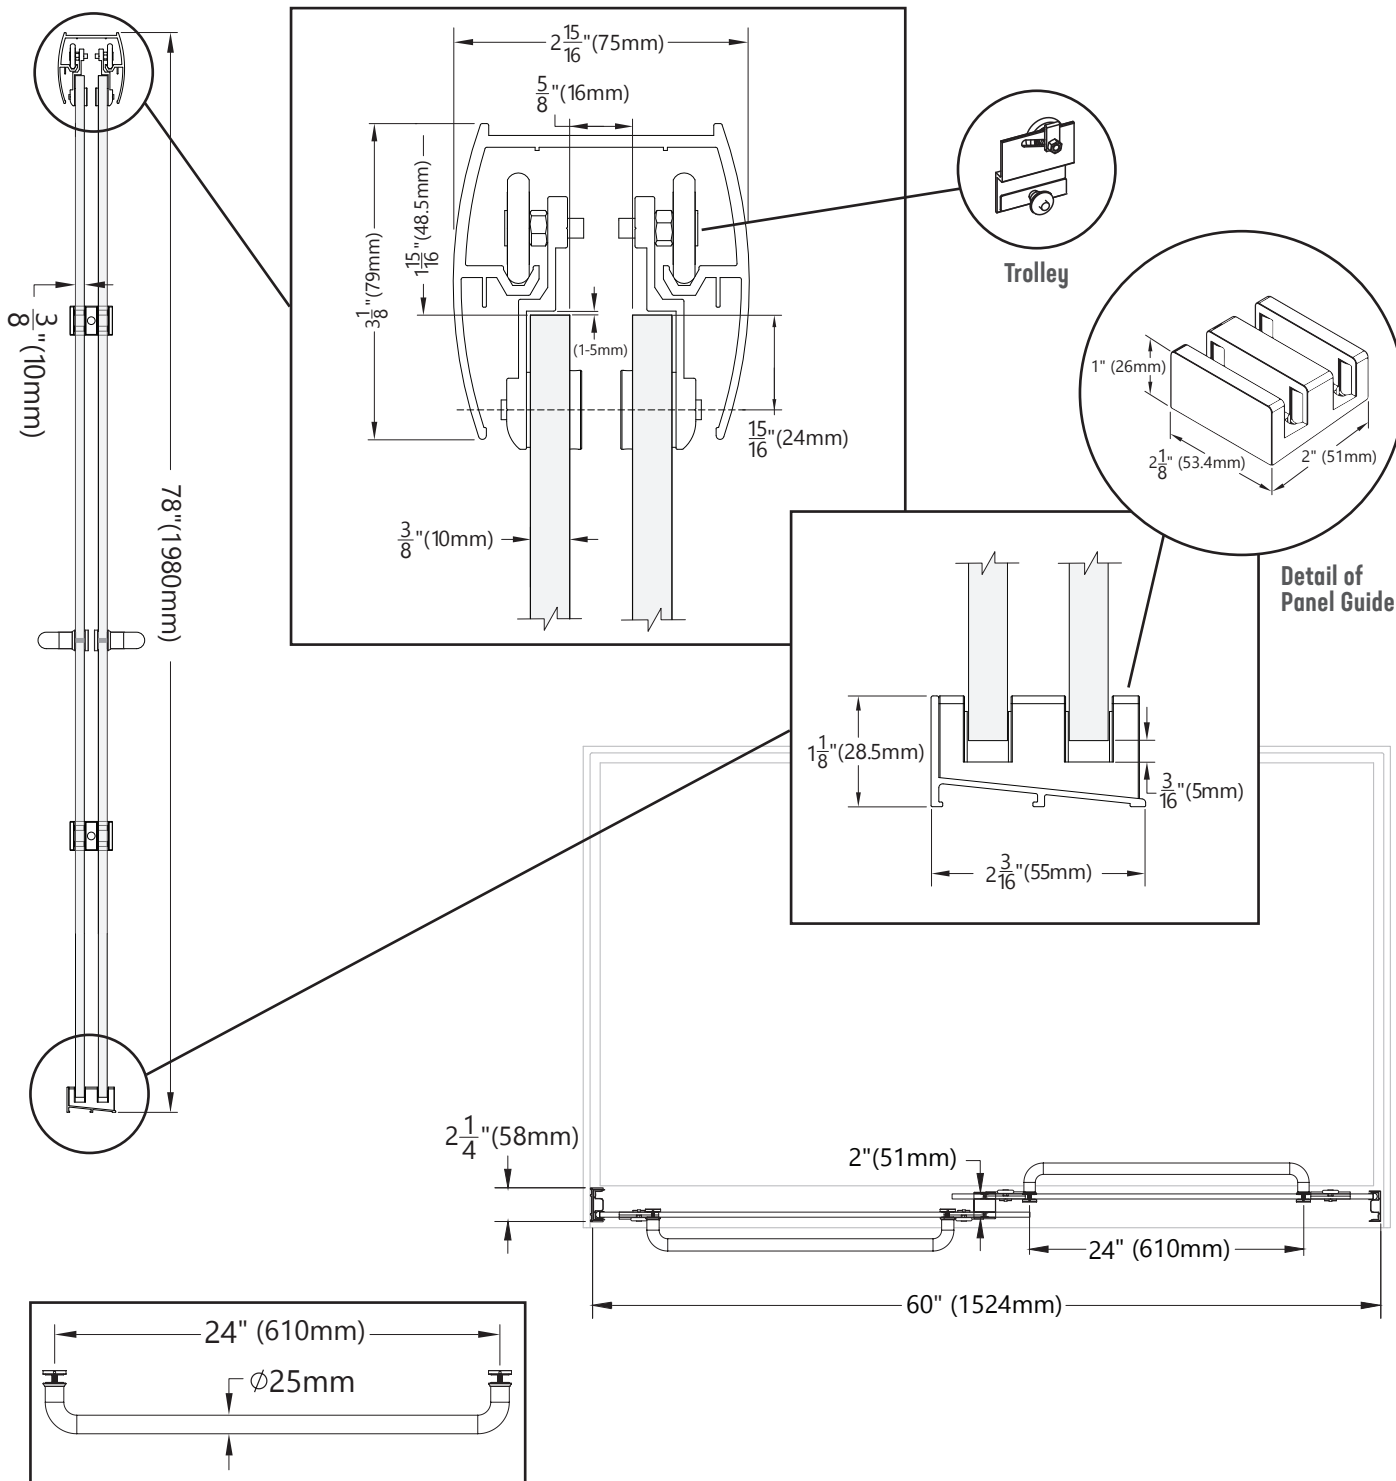

ACBMNW24 Towel Bars